

Drawing No. R9242-03

Date 26.03.18

Scale
1:1,250 @ A3



Based on Ordnance Survey 1:2,500
mapping with the permission of
the Controller of HMSO
©Crown Copyright
Licence No. VA 100033416



**THE
MAPPING
COMPANY**

Little Cutsey, Cutsey, Taunton, Somerset, TA3 7NY
Tel: 01823 421354 Email: patrick@mapping-company.co.uk
www.mapping-company.co.uk

Inset Scale 1:1,250

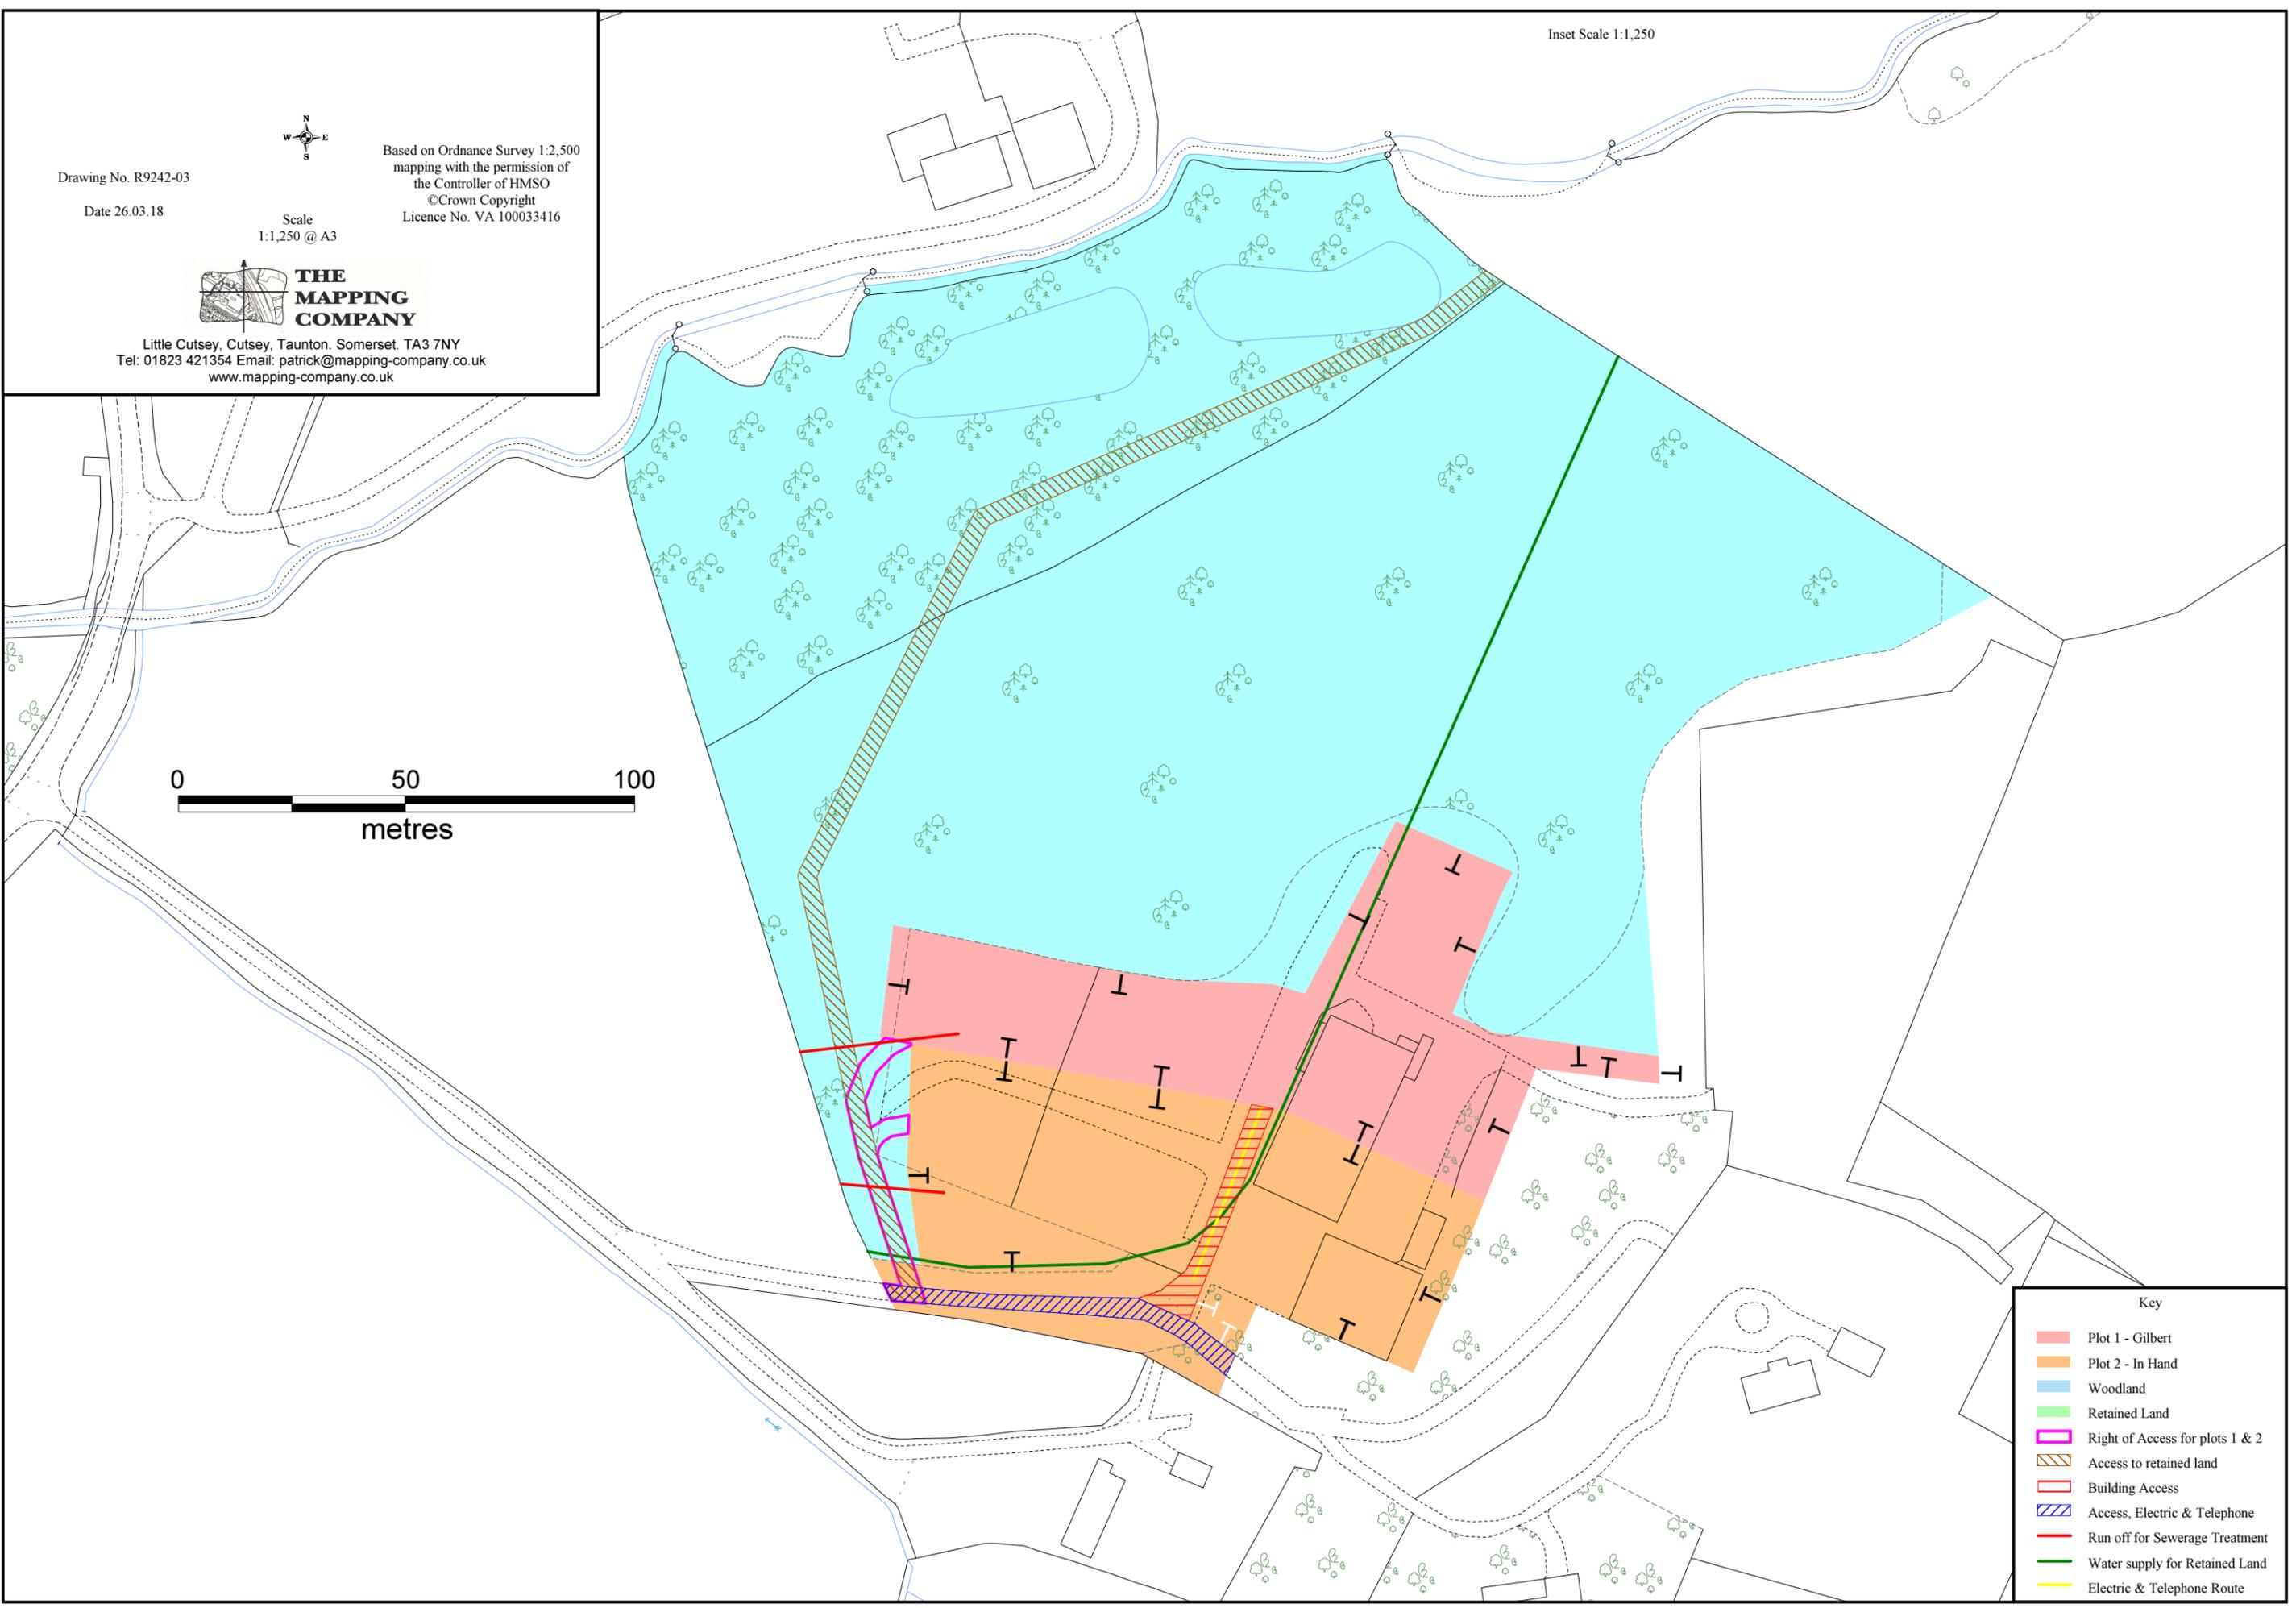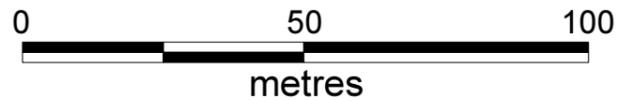

Key	
	Plot 1 - Gilbert
	Plot 2 - In Hand
	Woodland
	Retained Land
	Right of Access for plots 1 & 2
	Access to retained land
	Building Access
	Access, Electric & Telephone
	Run off for Sewerage Treatment
	Water supply for Retained Land
	Electric & Telephone Route